


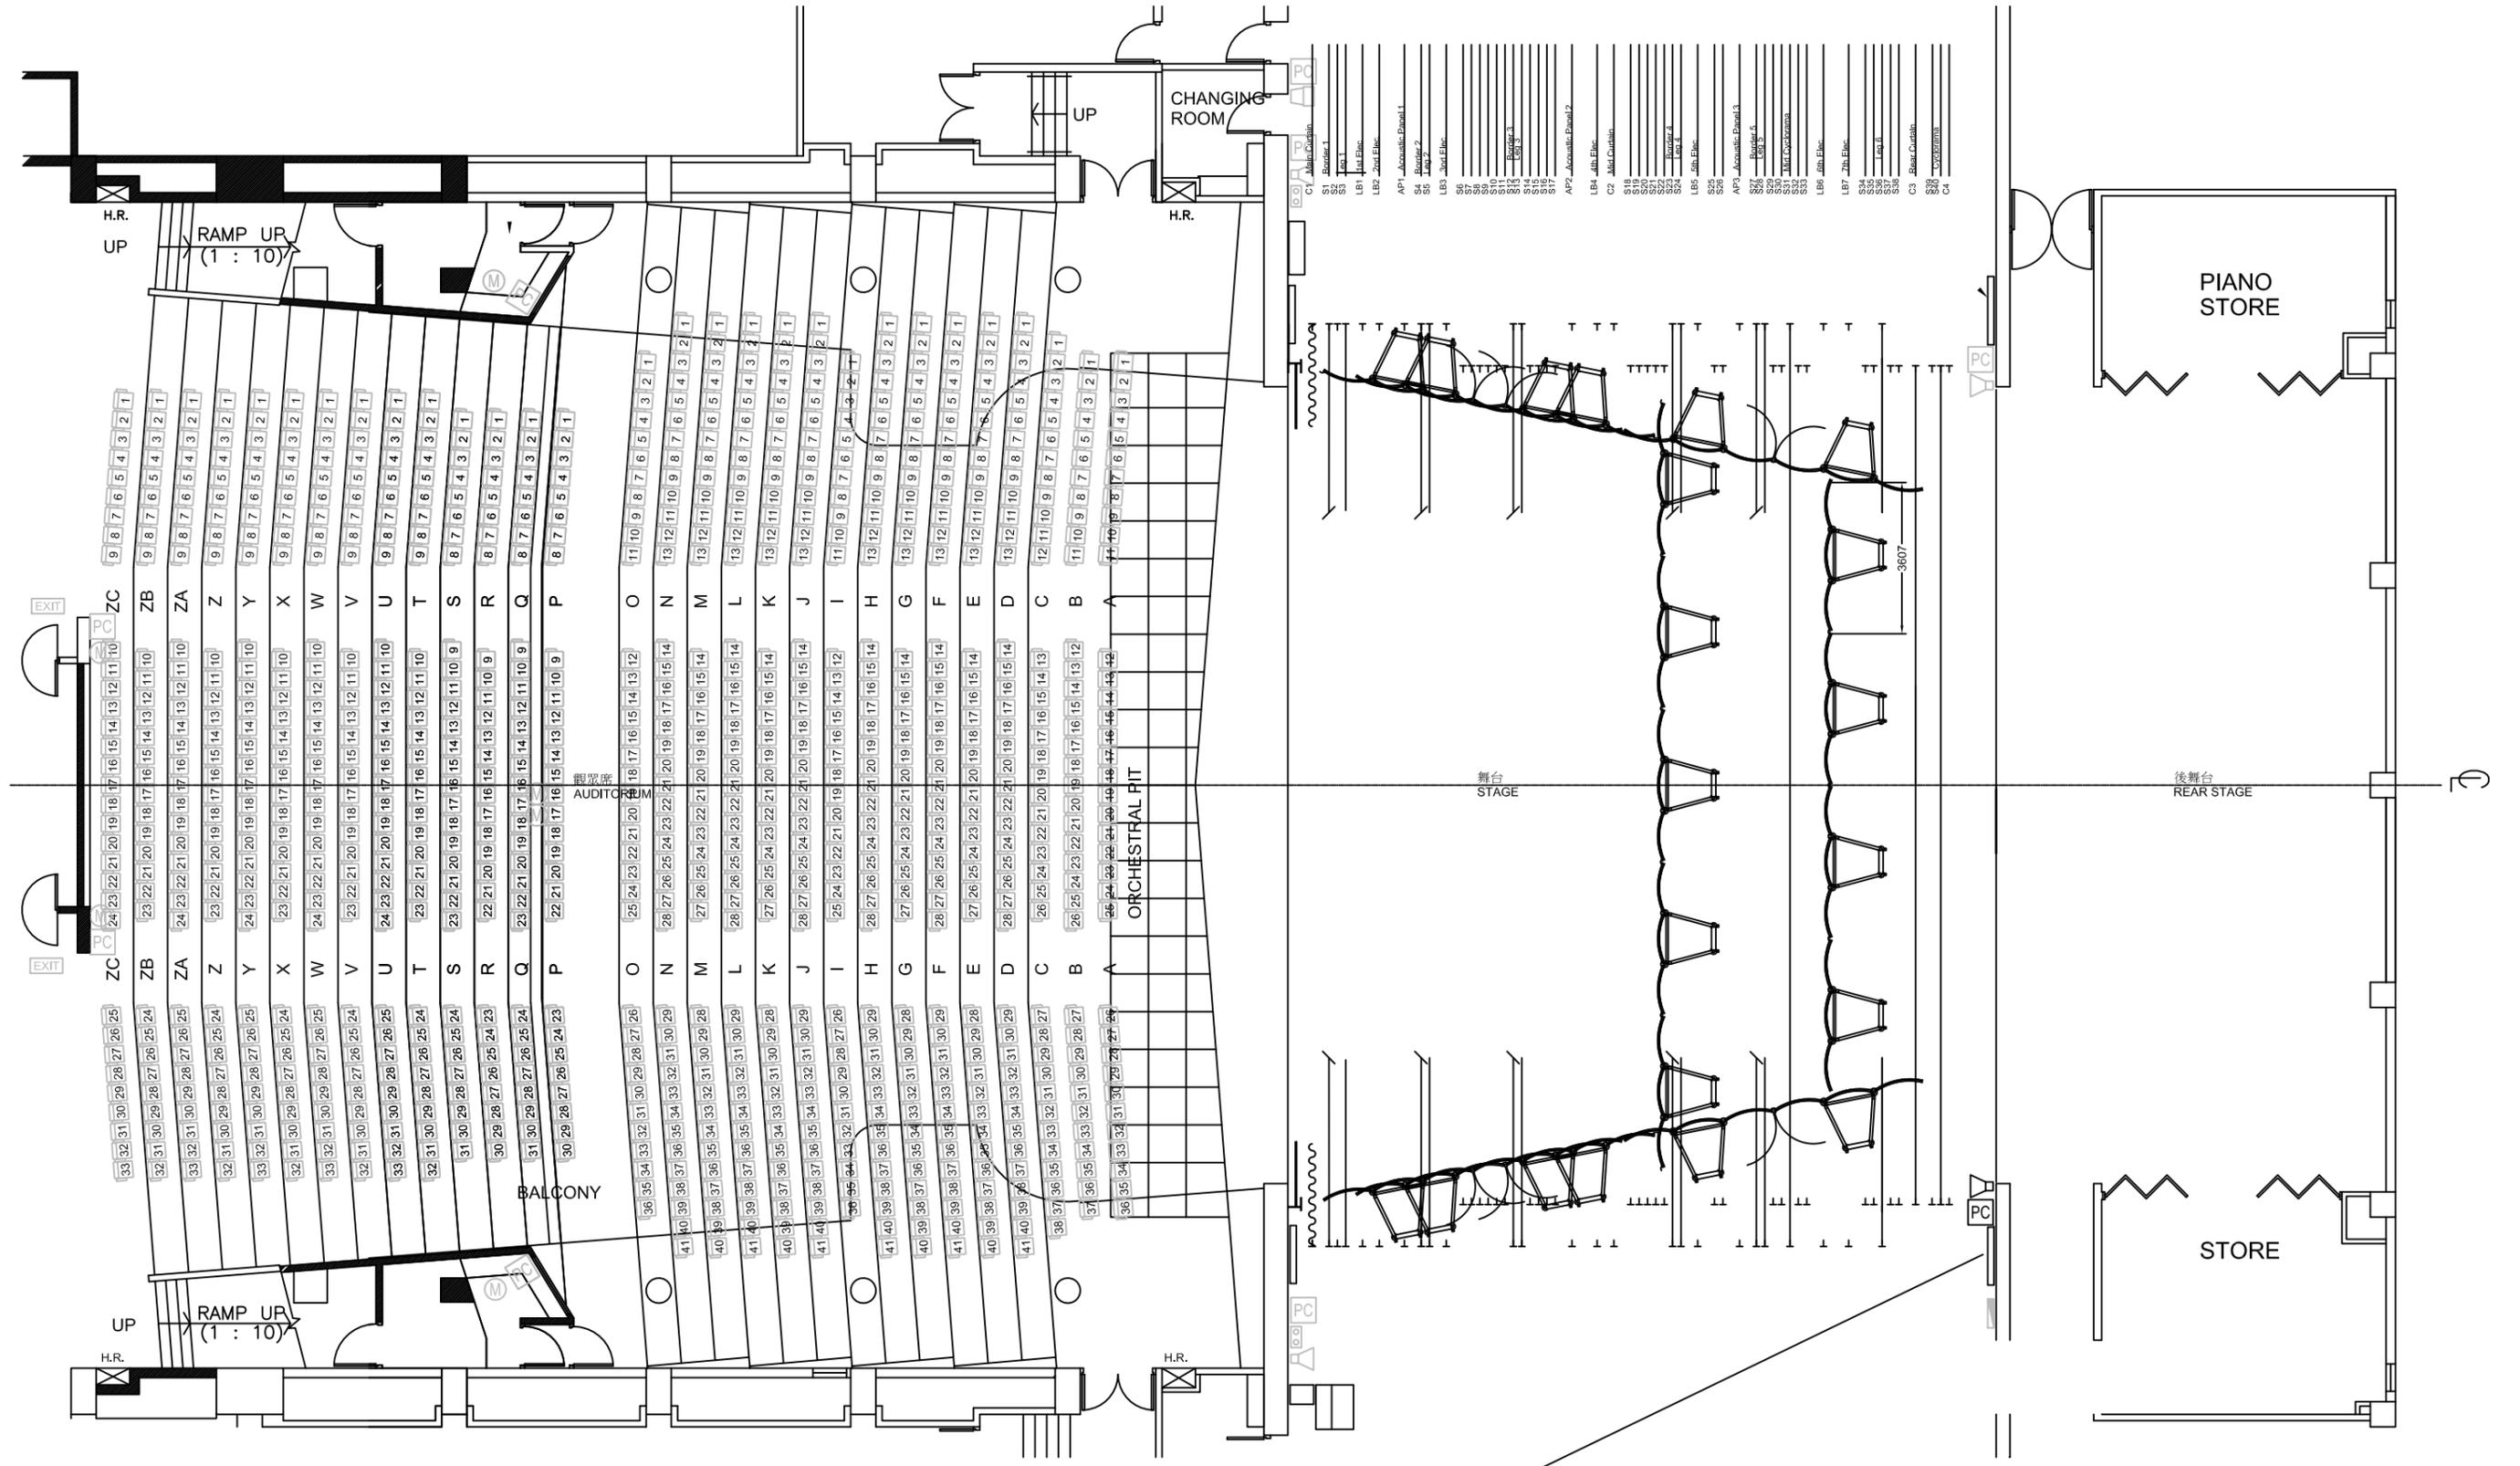

屯門大會堂 演奏廳 額外供電平面圖  
Tuen Mun Town Hall Auditorium Power Outlet Plan



- (1) 100A 3-phase terminal box
- (1) 100A 3-phase CEE form socket
- (1) 32A 3-phase CEE form socket

